

Okvir za dva utična mjesta opremljen sa dva modularna konektora CJS688, Cat.6 za montažu u parapetni kanal T-70

Frame for two outlet spots equipped with two modular connectors CJS688, Cat.6 for setting in the parapet duct T-70



Okvir za dva utična mjesta opremljen sa jednim konektorom CJS688, Cat.6 za montažu u konstrukciju stola

Frame for two outlet spots equipped with one modular connectors CJS688, Cat.6 for setting in the table structure



AP (access point)  
Priključnica sa dva utična mjesta opremljena sa dva modularna konektora CJS688, Cat.6 za montažu n/ž

AP (access point)  
Socketsequipped with two modular connectors CJS688 RJ 45, Cat.6 for mounting over/plaster



»I.D.E.A.« doo Sarajevo  
Curak 2 Sarajevo  
Tel: +387 33 222 003  
Fax: +387 33 554 121  
E-mail: [idea@bih.net.ba](mailto:idea@bih.net.ba)

OBJEKAT / BUILDING:

Predsjedništvo Bosne i Hercegovine /  
Presidency of Bosnia & Herzegovina

INVESTITOR / INVESTOR:

Delegacija Evropske unije u Bosni i Hercegovini /  
Delegation of the European Union  
to Bosnia & Herzegovina

SADRŽAJ LISTA / CONTENT OF SHEET:

Računarska mreža-šema/  
Ethernet network-scheme

Odgovorni projektant / Accounttable designer:

Dženan Drinjak ,dipl.ing.el.

Projektant saradnik / Associate designer:

Tehnička kontrola / Technical cotrol by:

Fuad Matoruga, dipl.ing.el.

Faza projekta/  
Project phase:

Elektro /Electrical

Šifra projekta / Project code:  
18 - 06 / 11


Datum / Date:

Juni / Jun 2011

Mjerilo / Scale:

E - 006

List broj / Sheet No. :

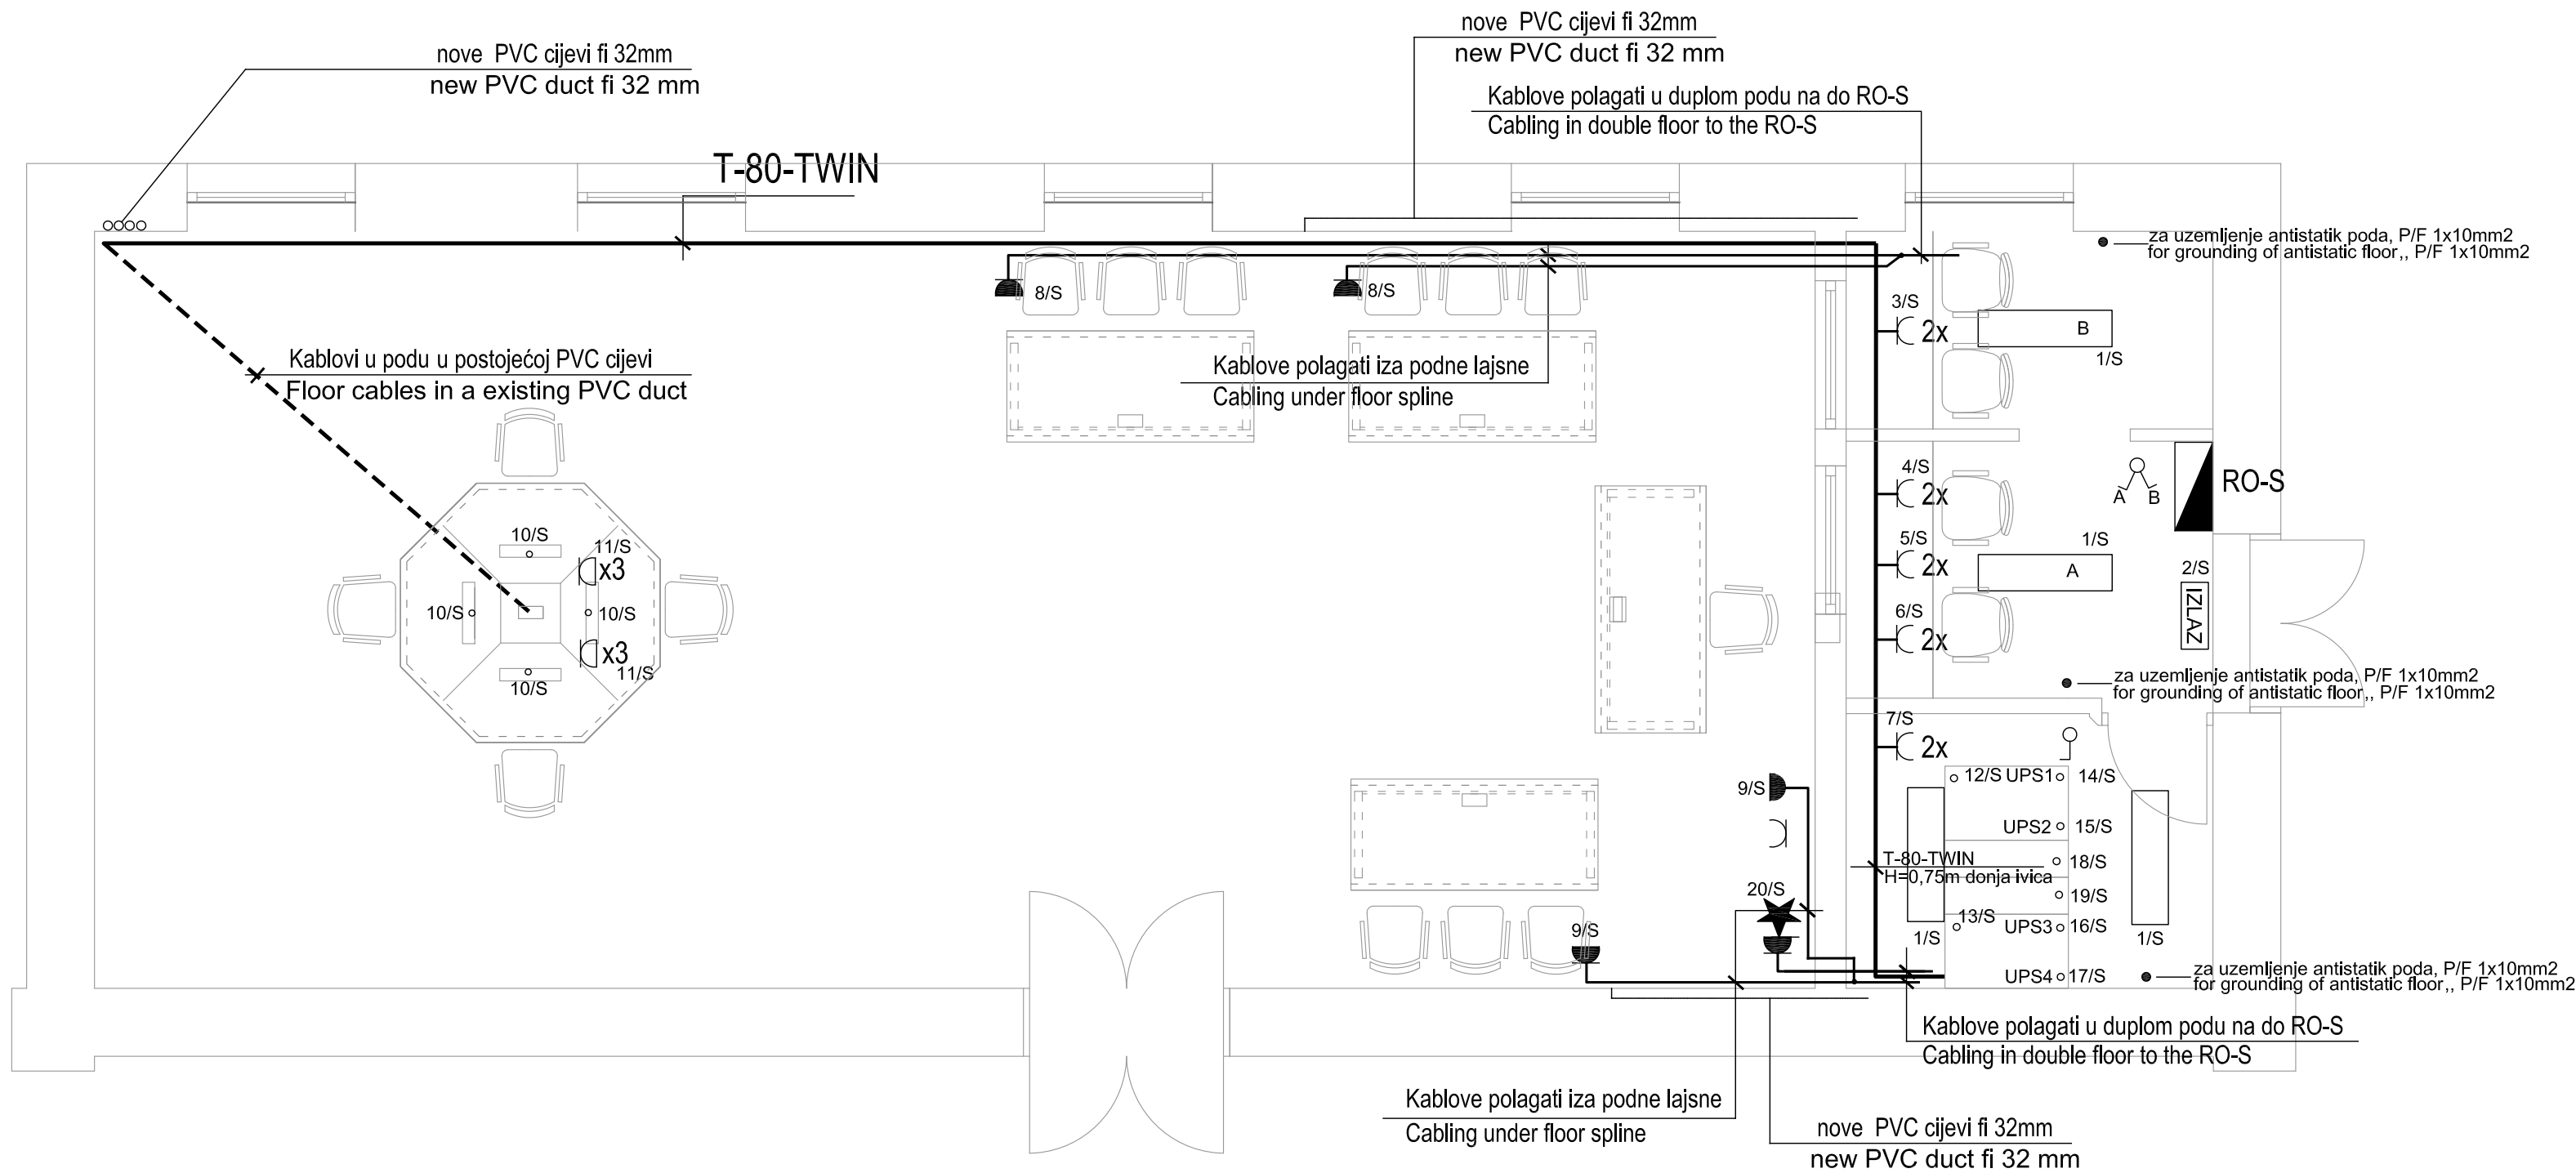


## LEGENDA SIMBOLA / SYMBOL LEGEND :

	Fluorescentna svjetiljka sa opalnim difuzorom sa 2xT26 36W, IP 20 montirana sa višilicama, H=2,2m	Fluorescent lamp with opal diffuser with 2xT26 36W, IP 20 mounted with hangers, H= 2,2m
	Prekidač obični za montažu na zid 10A, H=1,3m	Simple switch for setting on wall 10A, H=1,3m
	Prekidač serijski za montažu na zid 10A, H=1,3m	Serial switch for setting on wall 10A, H=1,3m
	Dvostruka šuko monofazna utičnica ugrađena u parapetni kanal	Double schuco mono phase socket set in the parapet duct
	Tri kom šuko monofazne utičnice ugrađene u stol	Triple schuco mono phase sockets set in the table
	Jednostruka šuko monofazna utičnica ugrađena u zid štemanjem, H=0,3m	Single schuco mono phase socket set in wall, H=0,3m
	Evakuaciona ("protupanična") svjetiljka sa autonomnim izvorom napajanja 1h, sa 1x18W, sa odgovarajućom naljepnicom	Exit sign with independent power source for 1h, with 1x18w adequate label
	AP (access point)	
	Jednostruka šuko monofazna utičnica ugrađena n/ž	single phase wall socket single 16A over/plaster



OBJEKAT / BUILDING:	
Predsjedništvo Bosne i Hercegovine / Presidency of Bosnia & Herzegovina	
INVESTITOR / INVESTOR:	
Delegacija Evropske unije u Bosni i Hercegovini / Delegation of the European Union to Bosnia & Herzegovina	
SADRŽAJ LISTA / CONTENT OF SHEET:	
Sala za sjednice - Jaka struja / Session room - Strong current	
Odgovorni projektant / Accountable designer:	
Dženan Drinjak, dipl.ing.el.	
Projektant saradnik / Associate designer:	
Tehnička kontrola / Technical control by:	
Fuad Matoruga, dipl.ing.el.	
Faza projekta / Project phase:	Sifra projekta / Project code
Elektro /Electrical	18 - 06 / 11
Datum / Date:	E - 007
Juni / Jun 2011	
Mjerilo / Scale:	List broj / Sheet No. :
1 : 50	

RO-S

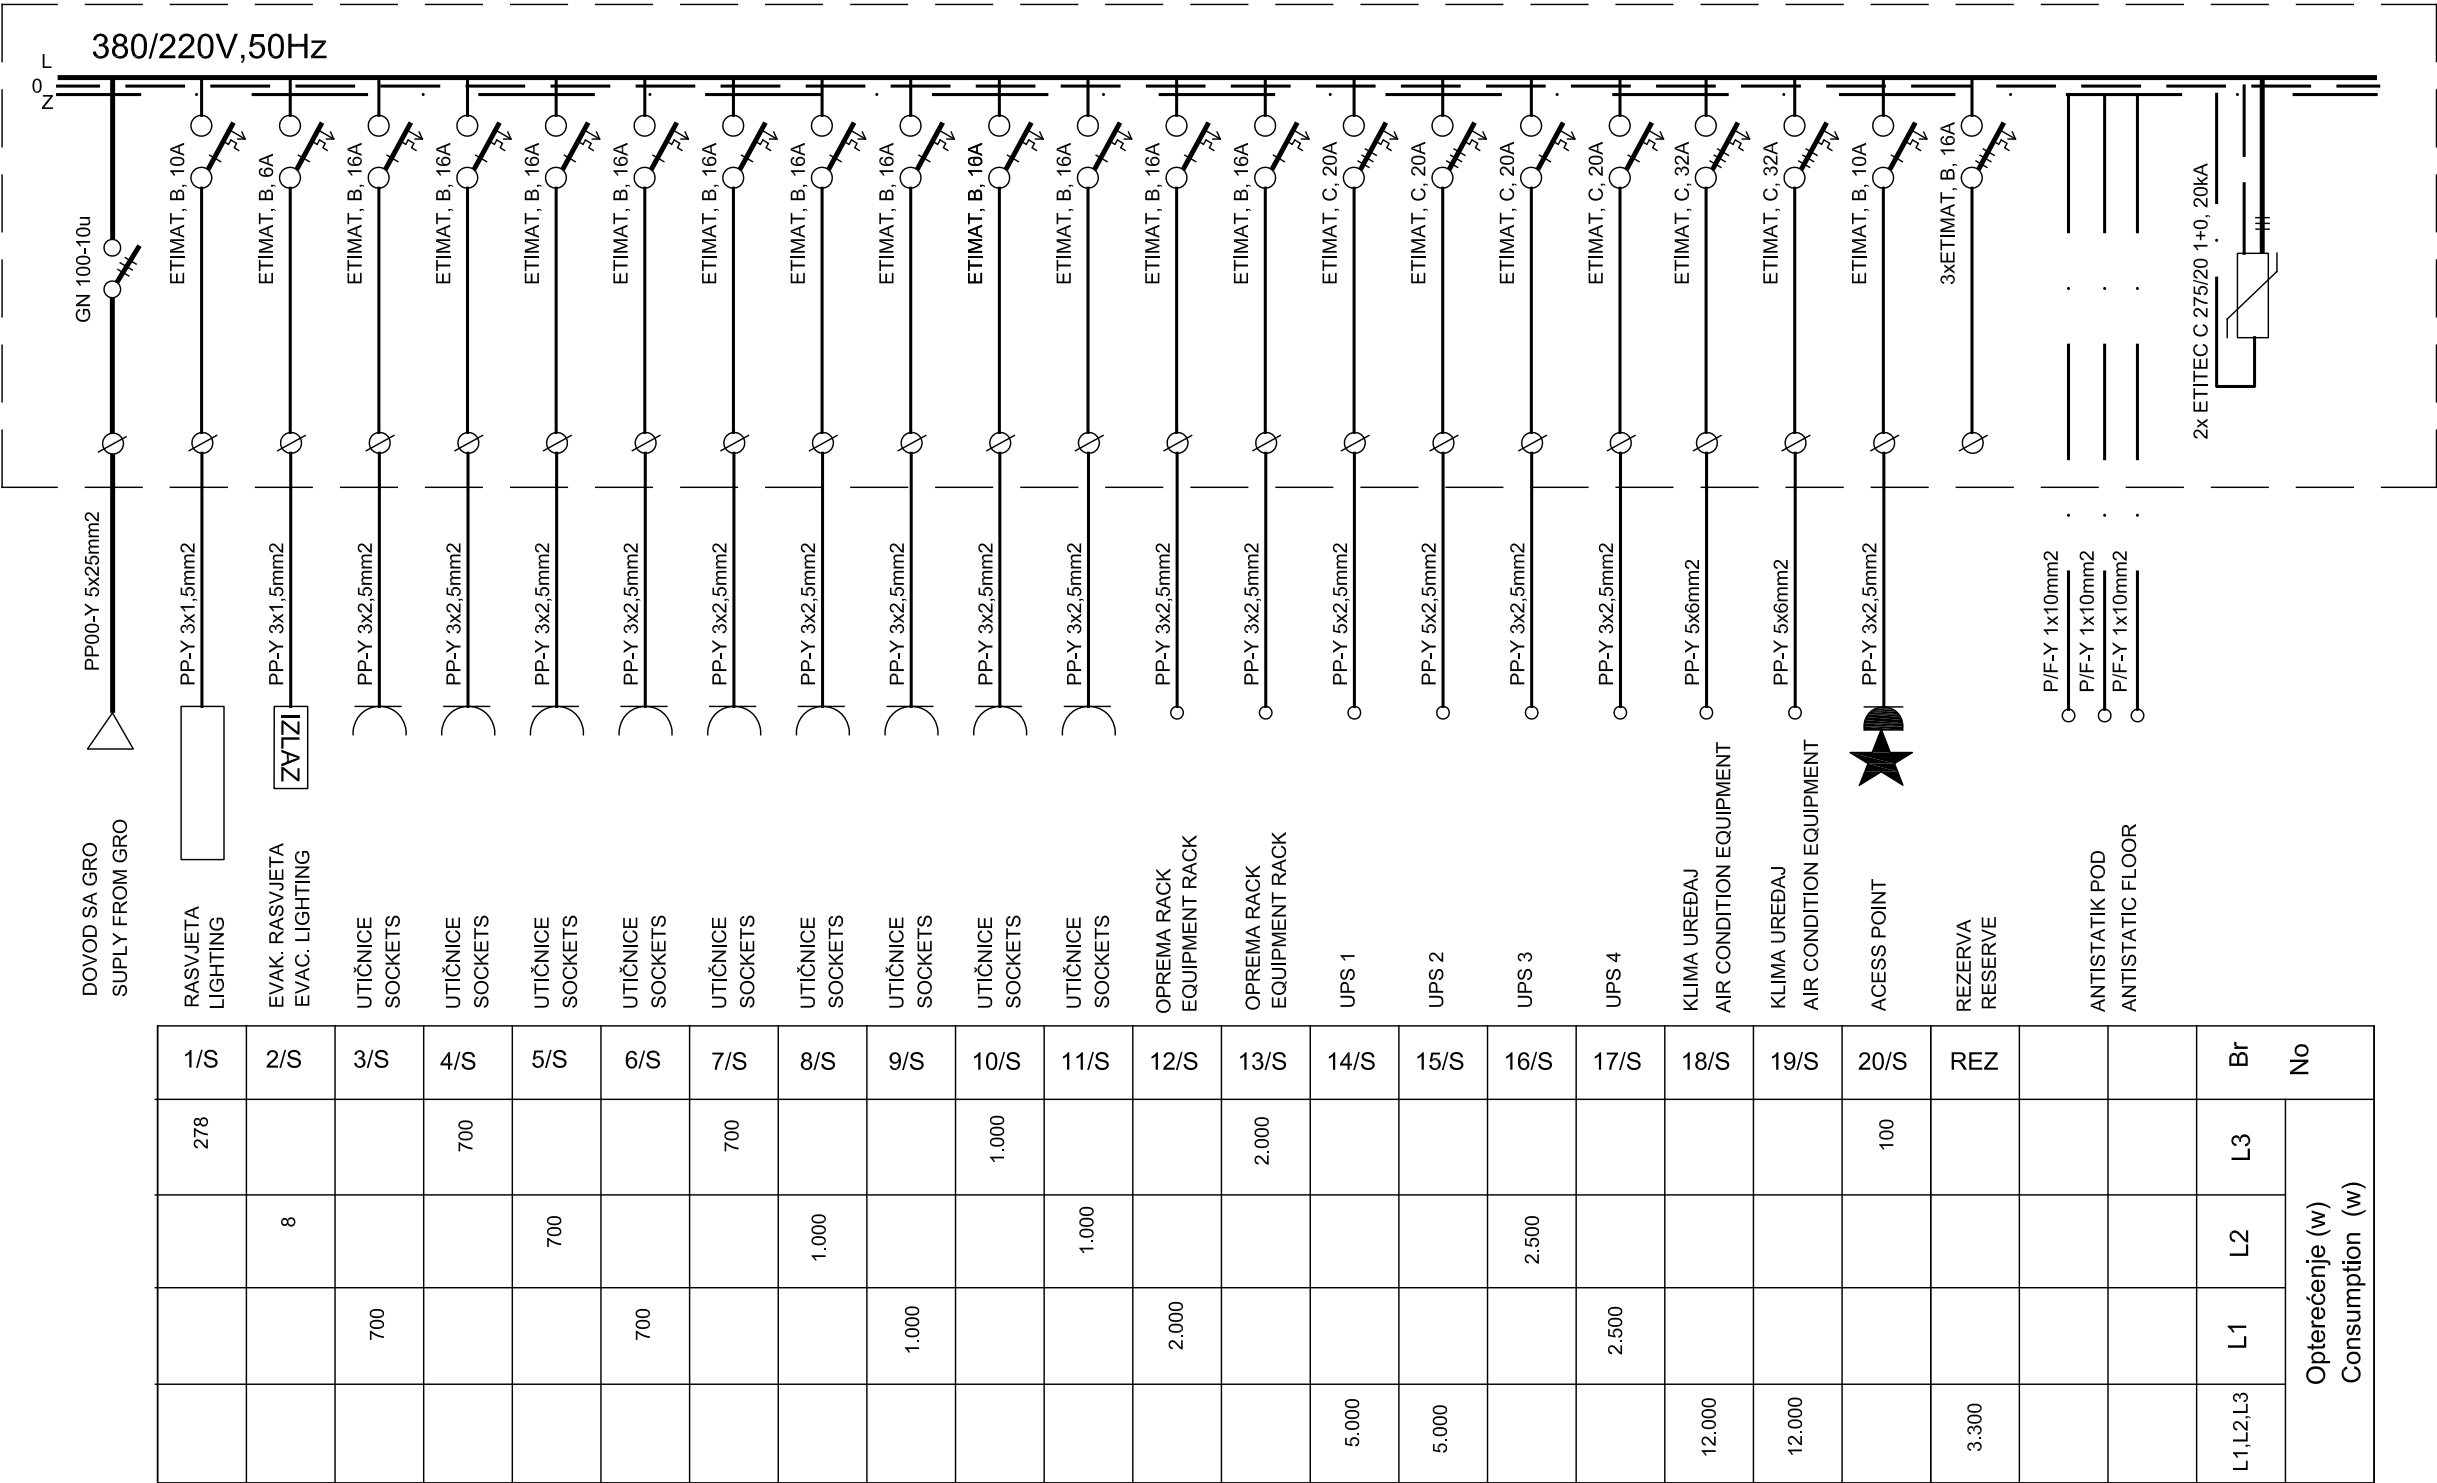

P<sub>inst</sub> =54.086W  
fi = 0,7; cosfi= 0,95  
P<sub>max</sub>=37.860 W  
I<sub>max</sub> = 60,6A



»I.D.E.A.« doo Sarajevo  
Curak 2 Sarajevo  
Tel: +387 33 222 003  
+387 33 554 120  
Fax: +387 33 554 121  
E-mail: [idea@bih.net.ba](mailto:idea@bih.net.ba)

OBJEKAT / BUILDING:

Predsjedništvo Bosne i Hercegovine /  
Presidency of Bosnia & Herzegovina

INVESTITOR / INVESTOR:

Delegacija Evropske unije u Bosni i Hercegovini /  
Delegation of the European Union  
to Bosnia & Herzegovina

SADRŽAJ LISTA / CONTENT OF SHEET:

Jednopolna šema RO-S/  
Single pole sheme RO-S

Odgovorni projektant / Accountable designer:

Dženan Drinjak ,dipl.ing.el.

Projektant saradnik / Associate designer:

Tehnička kontrola / Technical cotrol by:

Fuad Matoruga, dipl.ing.el.

Faza projekta/ Project phase:	Šifra projekta / Project code:
Elektro /Electrical	1 8 - 0 6 / 1 1

Datum / Date:	E - 008
Juni / Jun 2011	
Mjerilo / Scale:	List broj / Sheet No. :