



- NAPOMENE:
- UREĐAJE ZA KLIMATIZACIJU I CJEVI RASHLADNOG MEDIJA MONTIRATI PREMA UPUTAMA PROIZVOĐAČA,
  - PODNE REŠETKE SU SA 50% EFEKTIVNE POVRŠINE,
  - CIJEVNU IZOLACIJU VAN PROSTORA OBLOŽITI ALUMINISJKIM LIMOM,
  - KONDENZAT SVESTI U DVORIŠTE,
  - SVE INSTALACIJE U PODNOJ ŠUPLJINI MONTIRATI TAKO DA NE OMETAJU PROLAZ VAZDUHA DO REŠETKI

- NOTE:
- AIR CONDITIONING DEVICES AND REFRIGERANT PIPES TO BE INSTALLED ACCORDING PRODUCER INSTALLATION GUIDE,
  - FLOOR GRILLES ARE WITH 50% EFFECTIVE AREA
  - THE PIPES AND INSULATION OUTSIDE OF ROOM TO BE COVERED WITH ALUMINIUM SHEET,
  - CONDENSATE PIPES LEAD TO THE YARD,
  - ALL INSTALLATIONS IN THE RAISED FLOOR INSTALL AS NOT TO DISTURB AIR PATH TO GRILLES

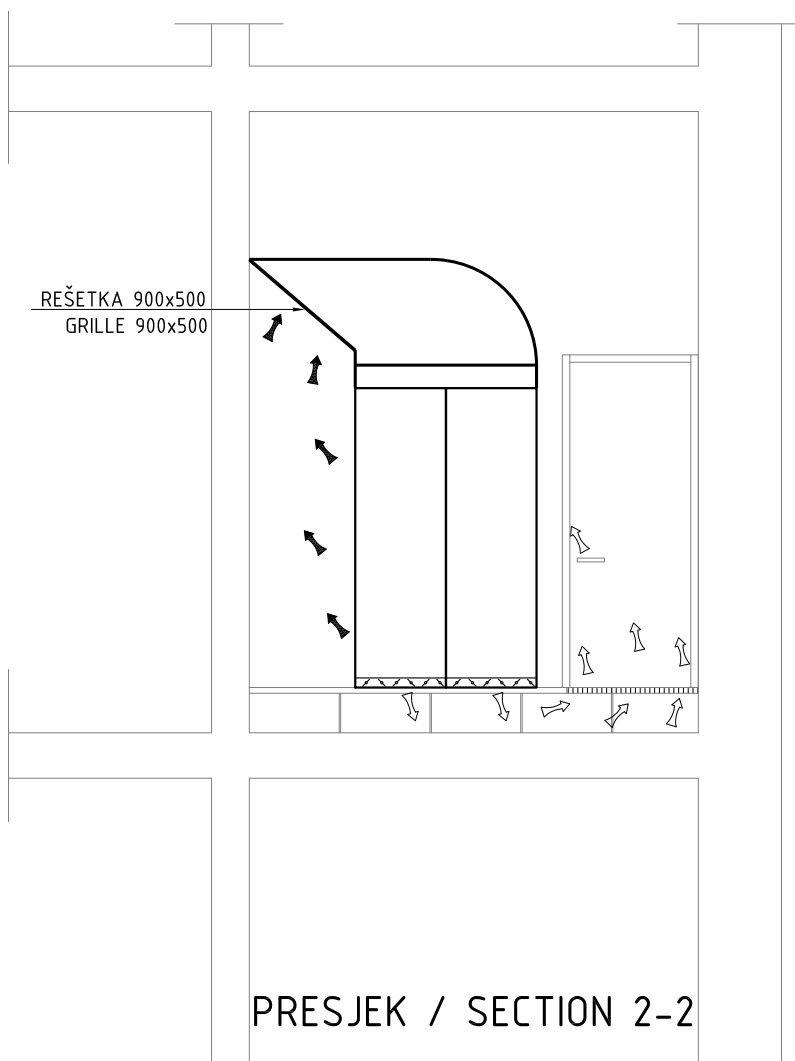

PRESJEK / SECTION 2-2

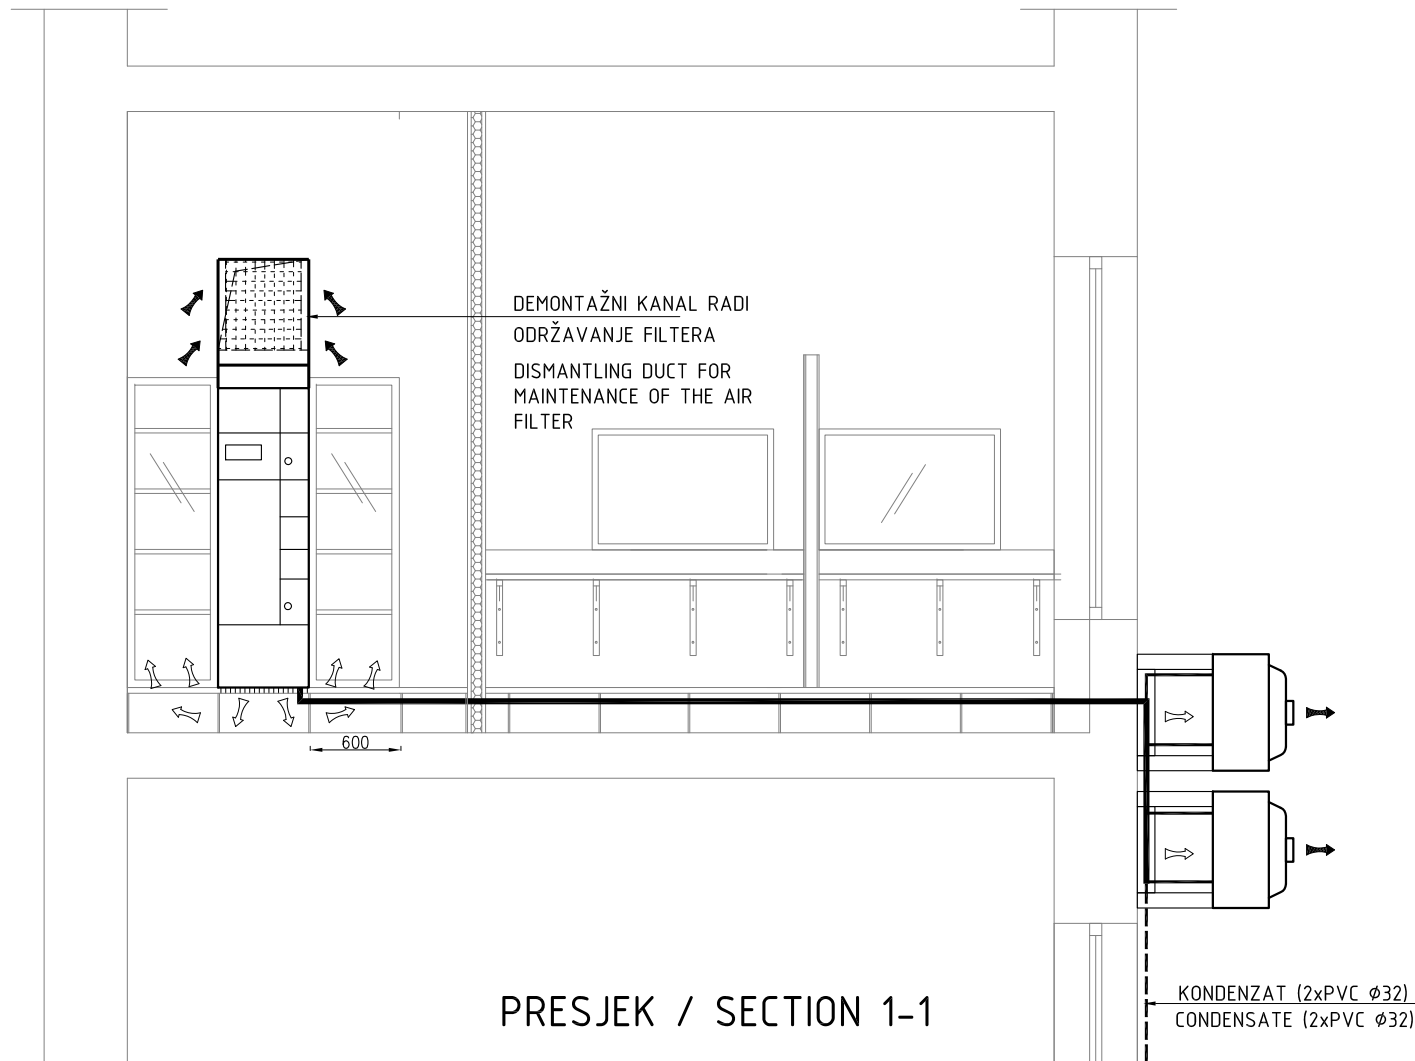

PRESJEK / SECTION 1-1



I.D.E.A. d.o.o. Sarajevo  
Curak 2 Sarajevo  
Tel: +387 33 222 003  
Fax: +387 33 554 121  
E-mail: [idea@ide.net.ba](mailto:idea@ide.net.ba)

inženjering  
dizajna  
entriier  
arhitektura

OBJEKAT / BUILDING:

Predsjedništvo Bosne i Hercegovine /  
Presidency of Bosnia & Herzegovina

INVESTITOR / INVESTOR:

Delegacija Evropske unije u Bosni i Hercegovini /  
Delegation of the European Union

SADRŽAJ LISTA / CONTENT OF SHEET:

SALA ZA SJEDNICE / SESSION ROOM  
Klimatizacija servera /  
Air conditioning of server room

Odgovorni projektant / Accountable designer:

Pavo Čavar, dipl.ing.maš.

Tehnička kontrola / Technical control by:

Damir Čavar, dipl.ing.maš.

Faza projekta /  
Project phase:

Mašinstvo/Mechanical

Šifra projekta / Project code:

18-06/11

Datum / Date:

Jun / Jun 2011

Mjerilo / Scale:

1 : 50

M-001

List broj / Sheet No. :